
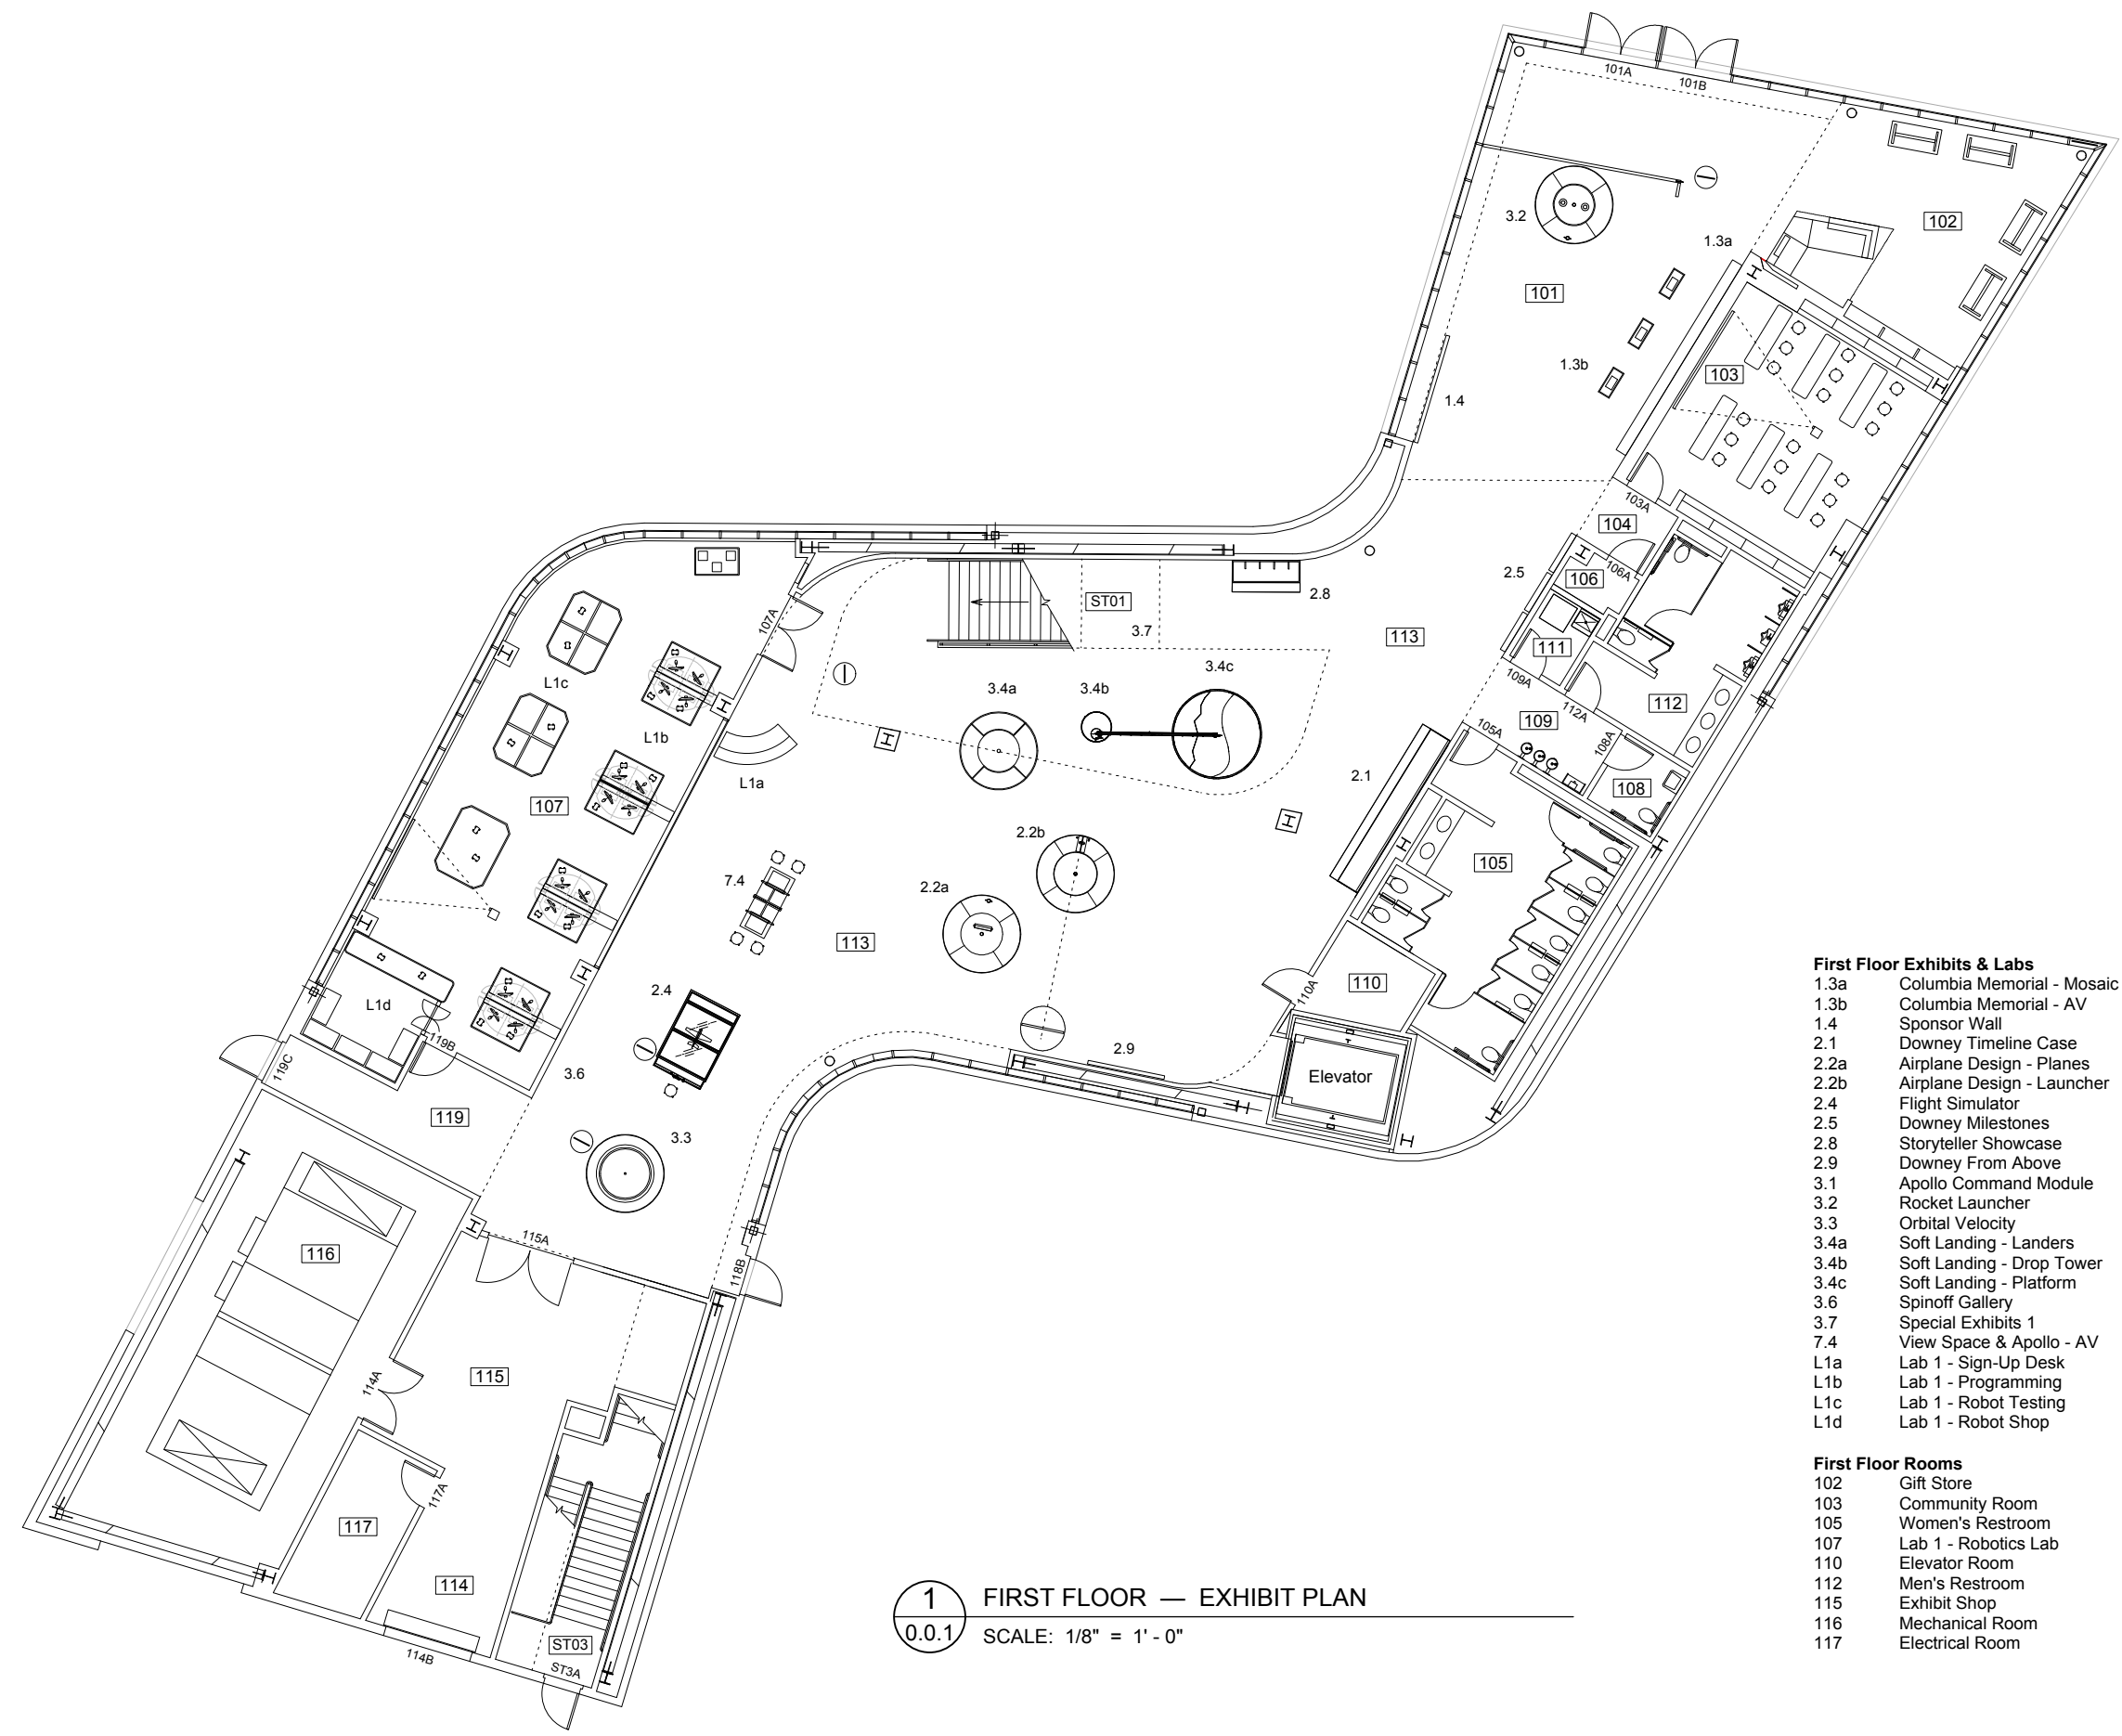



8/4/09	
10/27/09	

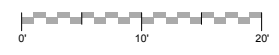


- First Floor Exhibits & Labs**
- 1.3a Columbia Memorial - Mosaic
 - 1.3b Columbia Memorial - AV
 - 1.4 Sponsor Wall
 - 2.1 Downey Timeline Case
 - 2.2a Airplane Design - Planes
 - 2.2b Airplane Design - Launcher
 - 2.4 Flight Simulator
 - 2.5 Downey Milestones
 - 2.8 Storyteller Showcase
 - 2.9 Downey From Above
 - 3.1 Apollo Command Module
 - 3.2 Rocket Launcher
 - 3.3 Orbital Velocity
 - 3.4a Soft Landing - Landers
 - 3.4b Soft Landing - Drop Tower
 - 3.4c Soft Landing - Platform
 - 3.6 Spinoff Gallery
 - 3.7 Special Exhibits 1
 - 7.4 View Space & Apollo - AV
 - L1a Lab 1 - Sign-Up Desk
 - L1b Lab 1 - Programming
 - L1c Lab 1 - Robot Testing
 - L1d Lab 1 - Robot Shop

- First Floor Rooms**
- 102 Gift Store
 - 103 Community Room
 - 105 Women's Restroom
 - 107 Lab 1 - Robotics Lab
 - 110 Elevator Room
 - 112 Men's Restroom
 - 115 Exhibit Shop
 - 116 Mechanical Room
 - 117 Electrical Room


1 FIRST FLOOR — EXHIBIT PLAN
0.0.1 SCALE: 1/8" = 1' - 0"

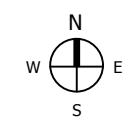

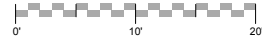

City of Downey
 11111 Brookshire Avenue
 Downey, California 90241

Columbia Memorial Space Center
 City of Downey, California

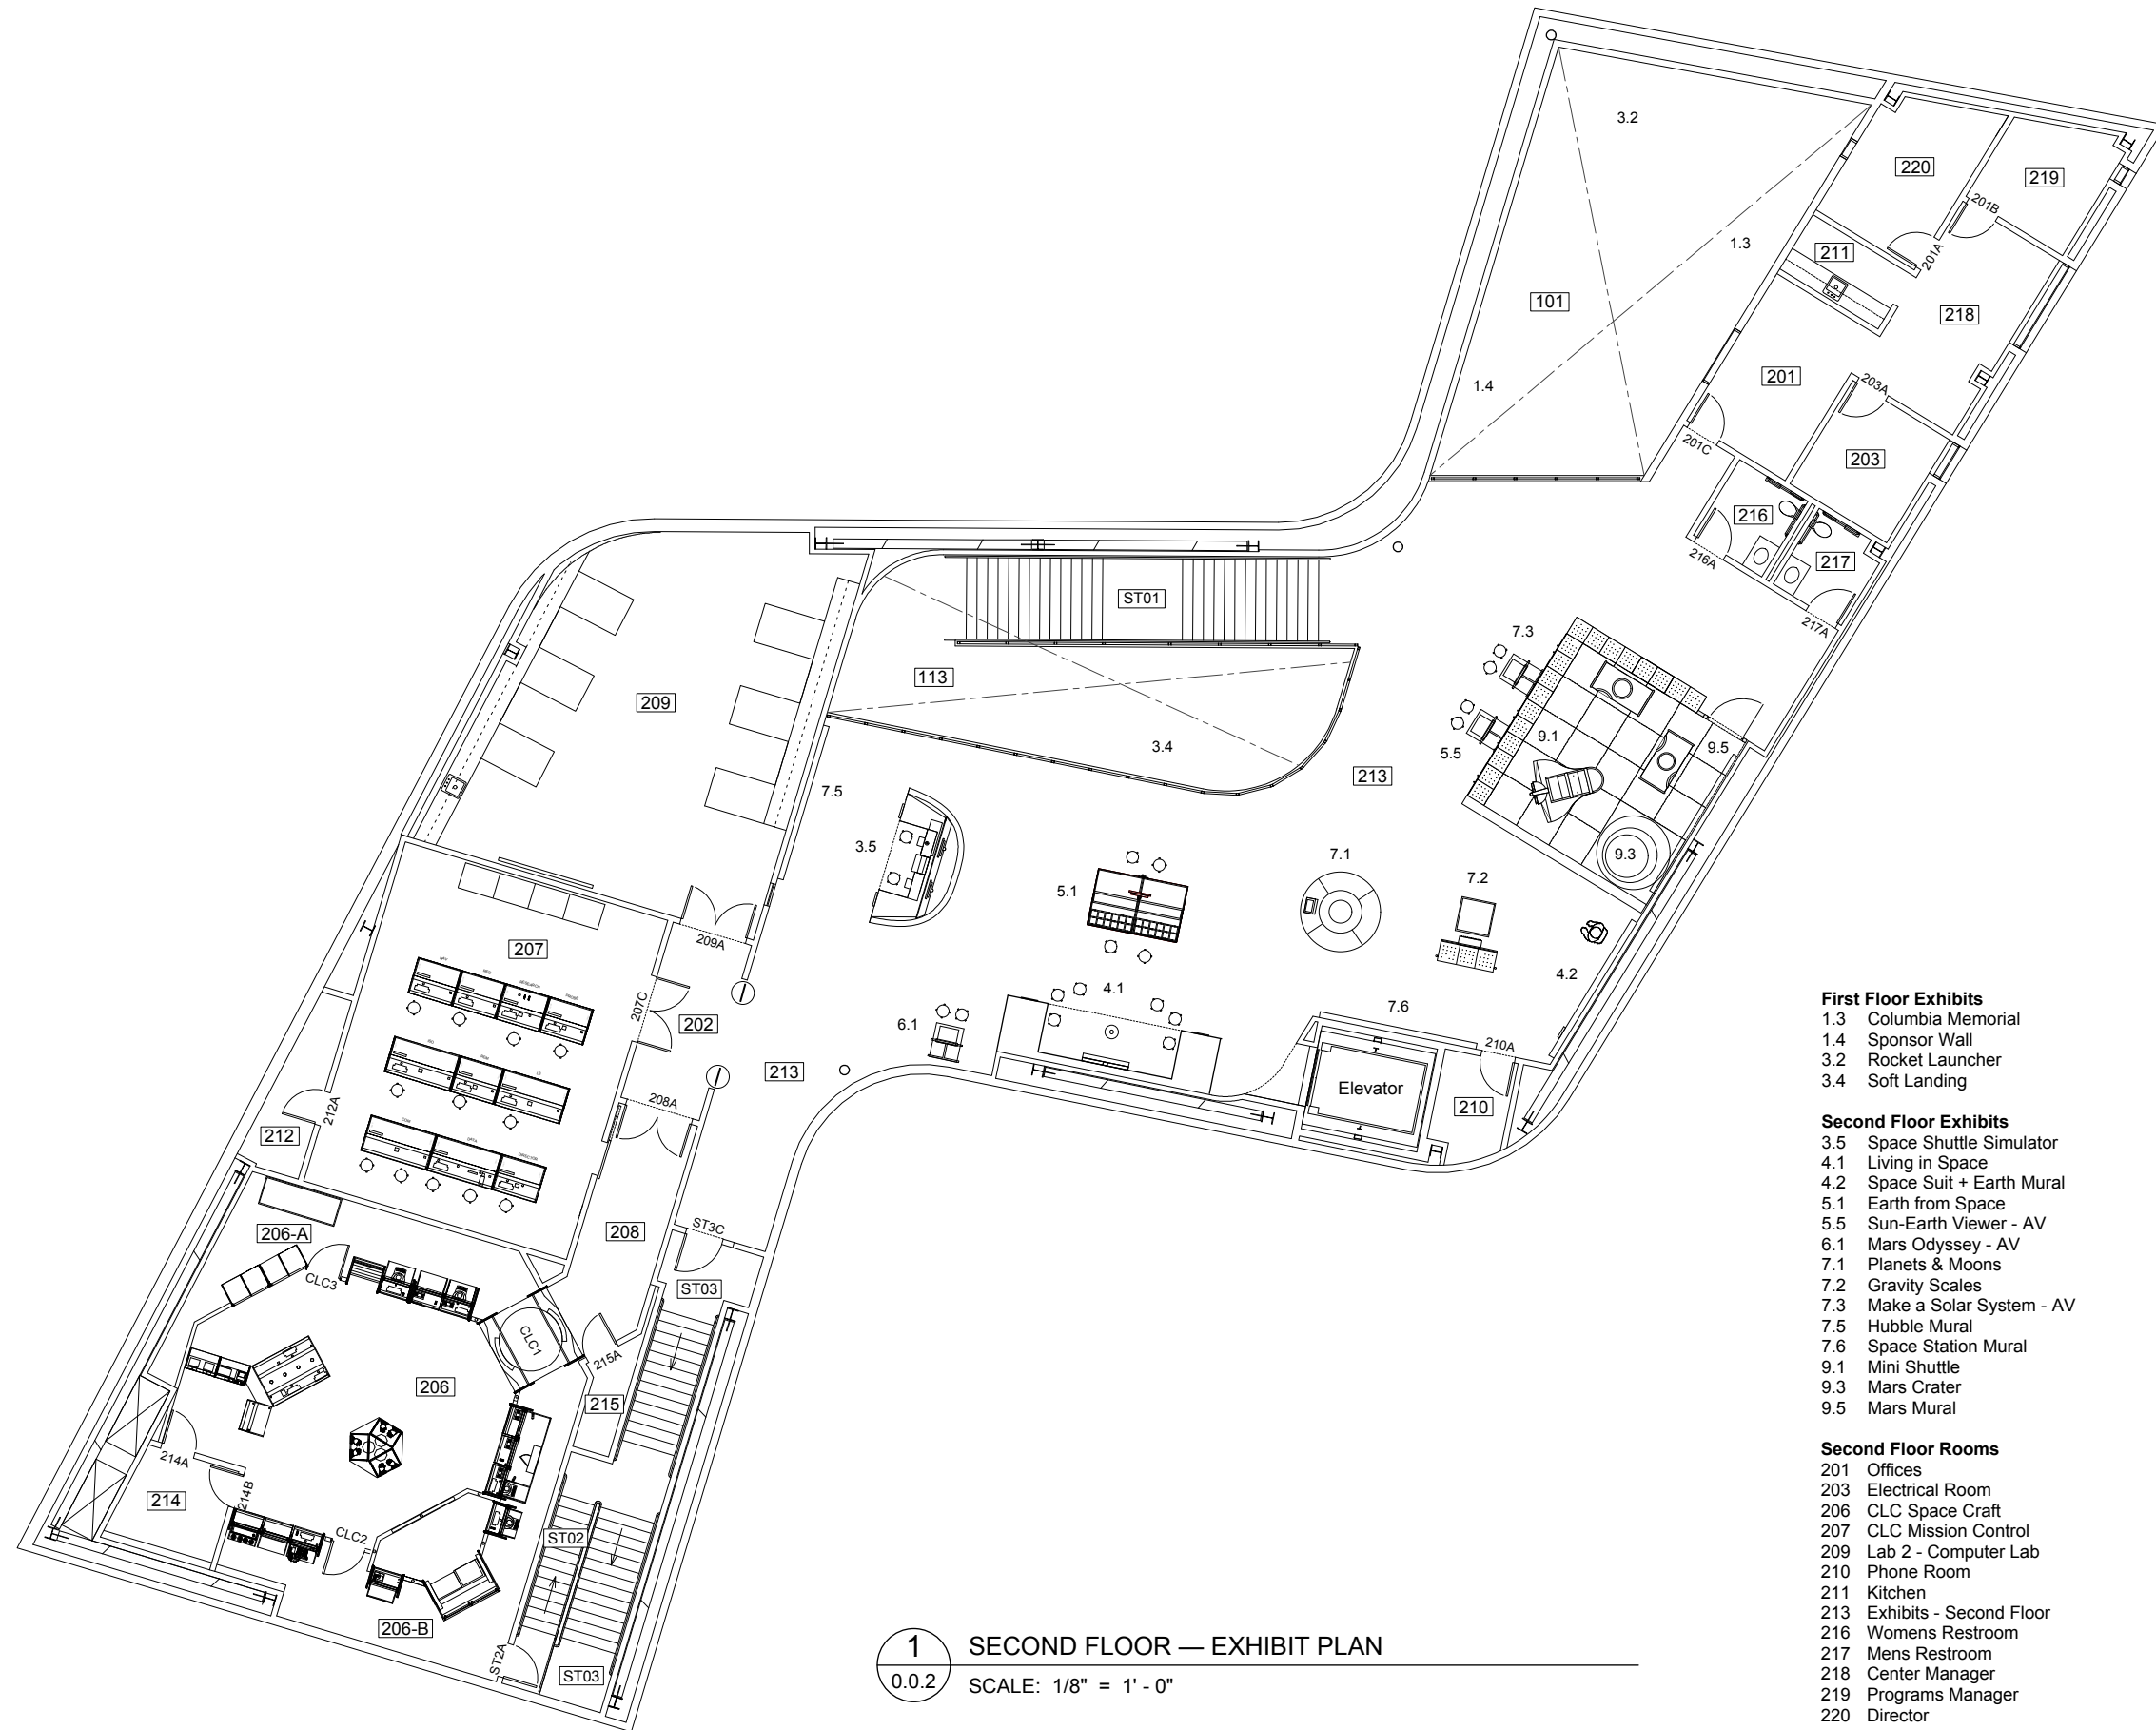

- First Floor Exhibits**
- 1.3 Columbia Memorial
 - 1.4 Sponsor Wall
 - 3.2 Rocket Launcher
 - 3.4 Soft Landing
- Second Floor Exhibits**
- 3.5 Space Shuttle Simulator
 - 4.1 Living in Space
 - 4.2 Space Suit + Earth Mural
 - 5.1 Earth from Space
 - 5.5 Sun-Earth Viewer - AV
 - 6.1 Mars Odyssey - AV
 - 7.1 Planets & Moons
 - 7.2 Gravity Scales
 - 7.3 Make a Solar System - AV
 - 7.5 Hubble Mural
 - 7.6 Space Station Mural
 - 9.1 Mini Shuttle
 - 9.3 Mars Crater
 - 9.5 Mars Mural

- Second Floor Rooms**
- 201 Offices
 - 203 Electrical Room
 - 206 CLC Space Craft
 - 207 CLC Mission Control
 - 209 Lab 2 - Computer Lab
 - 210 Phone Room
 - 211 Kitchen
 - 213 Exhibits - Second Floor
 - 216 Womens Restroom
 - 217 Mens Restroom
 - 218 Center Manager
 - 219 Programs Manager
 - 220 Director

8/18/09
 10/27/09

Second Floor
 Exhibit Plan

0.0.2

1 SECOND FLOOR — EXHIBIT PLAN
 0.0.2 SCALE: 1/8" = 1' - 0"

